

CONSULTANTS



DiSepio Institute
 for Rural Health &
 Wellness

SAINT FRANCIS UNIVERSITY
 P. O. Box 600
 Loreto, PA


CD
 PROGRESS
 SET

PROJECT NO.	04-23-242
OLD FILE NO.	04-23-242 (PREVIOUS FLOOR PLANING)
DATE	05/28/2014
WORK	DESIGN/PERM
ISSUED	—
DATE	—
BY	—
CHK'D BY	CFB
DATE	—

COPYRIGHT:
 This material is the property of Celli-Flynn Brennan, Inc. Any unauthorized use or modification of these materials is strictly prohibited. Any unauthorized user of these materials agrees to indemnify Celli-Flynn Brennan, Inc. and any of its breeders of contract claims, damages or other torts arising from any and all actions, including unauthorized modification of the document or the design contained therein.

GROUND FLOOR PLAN

A101

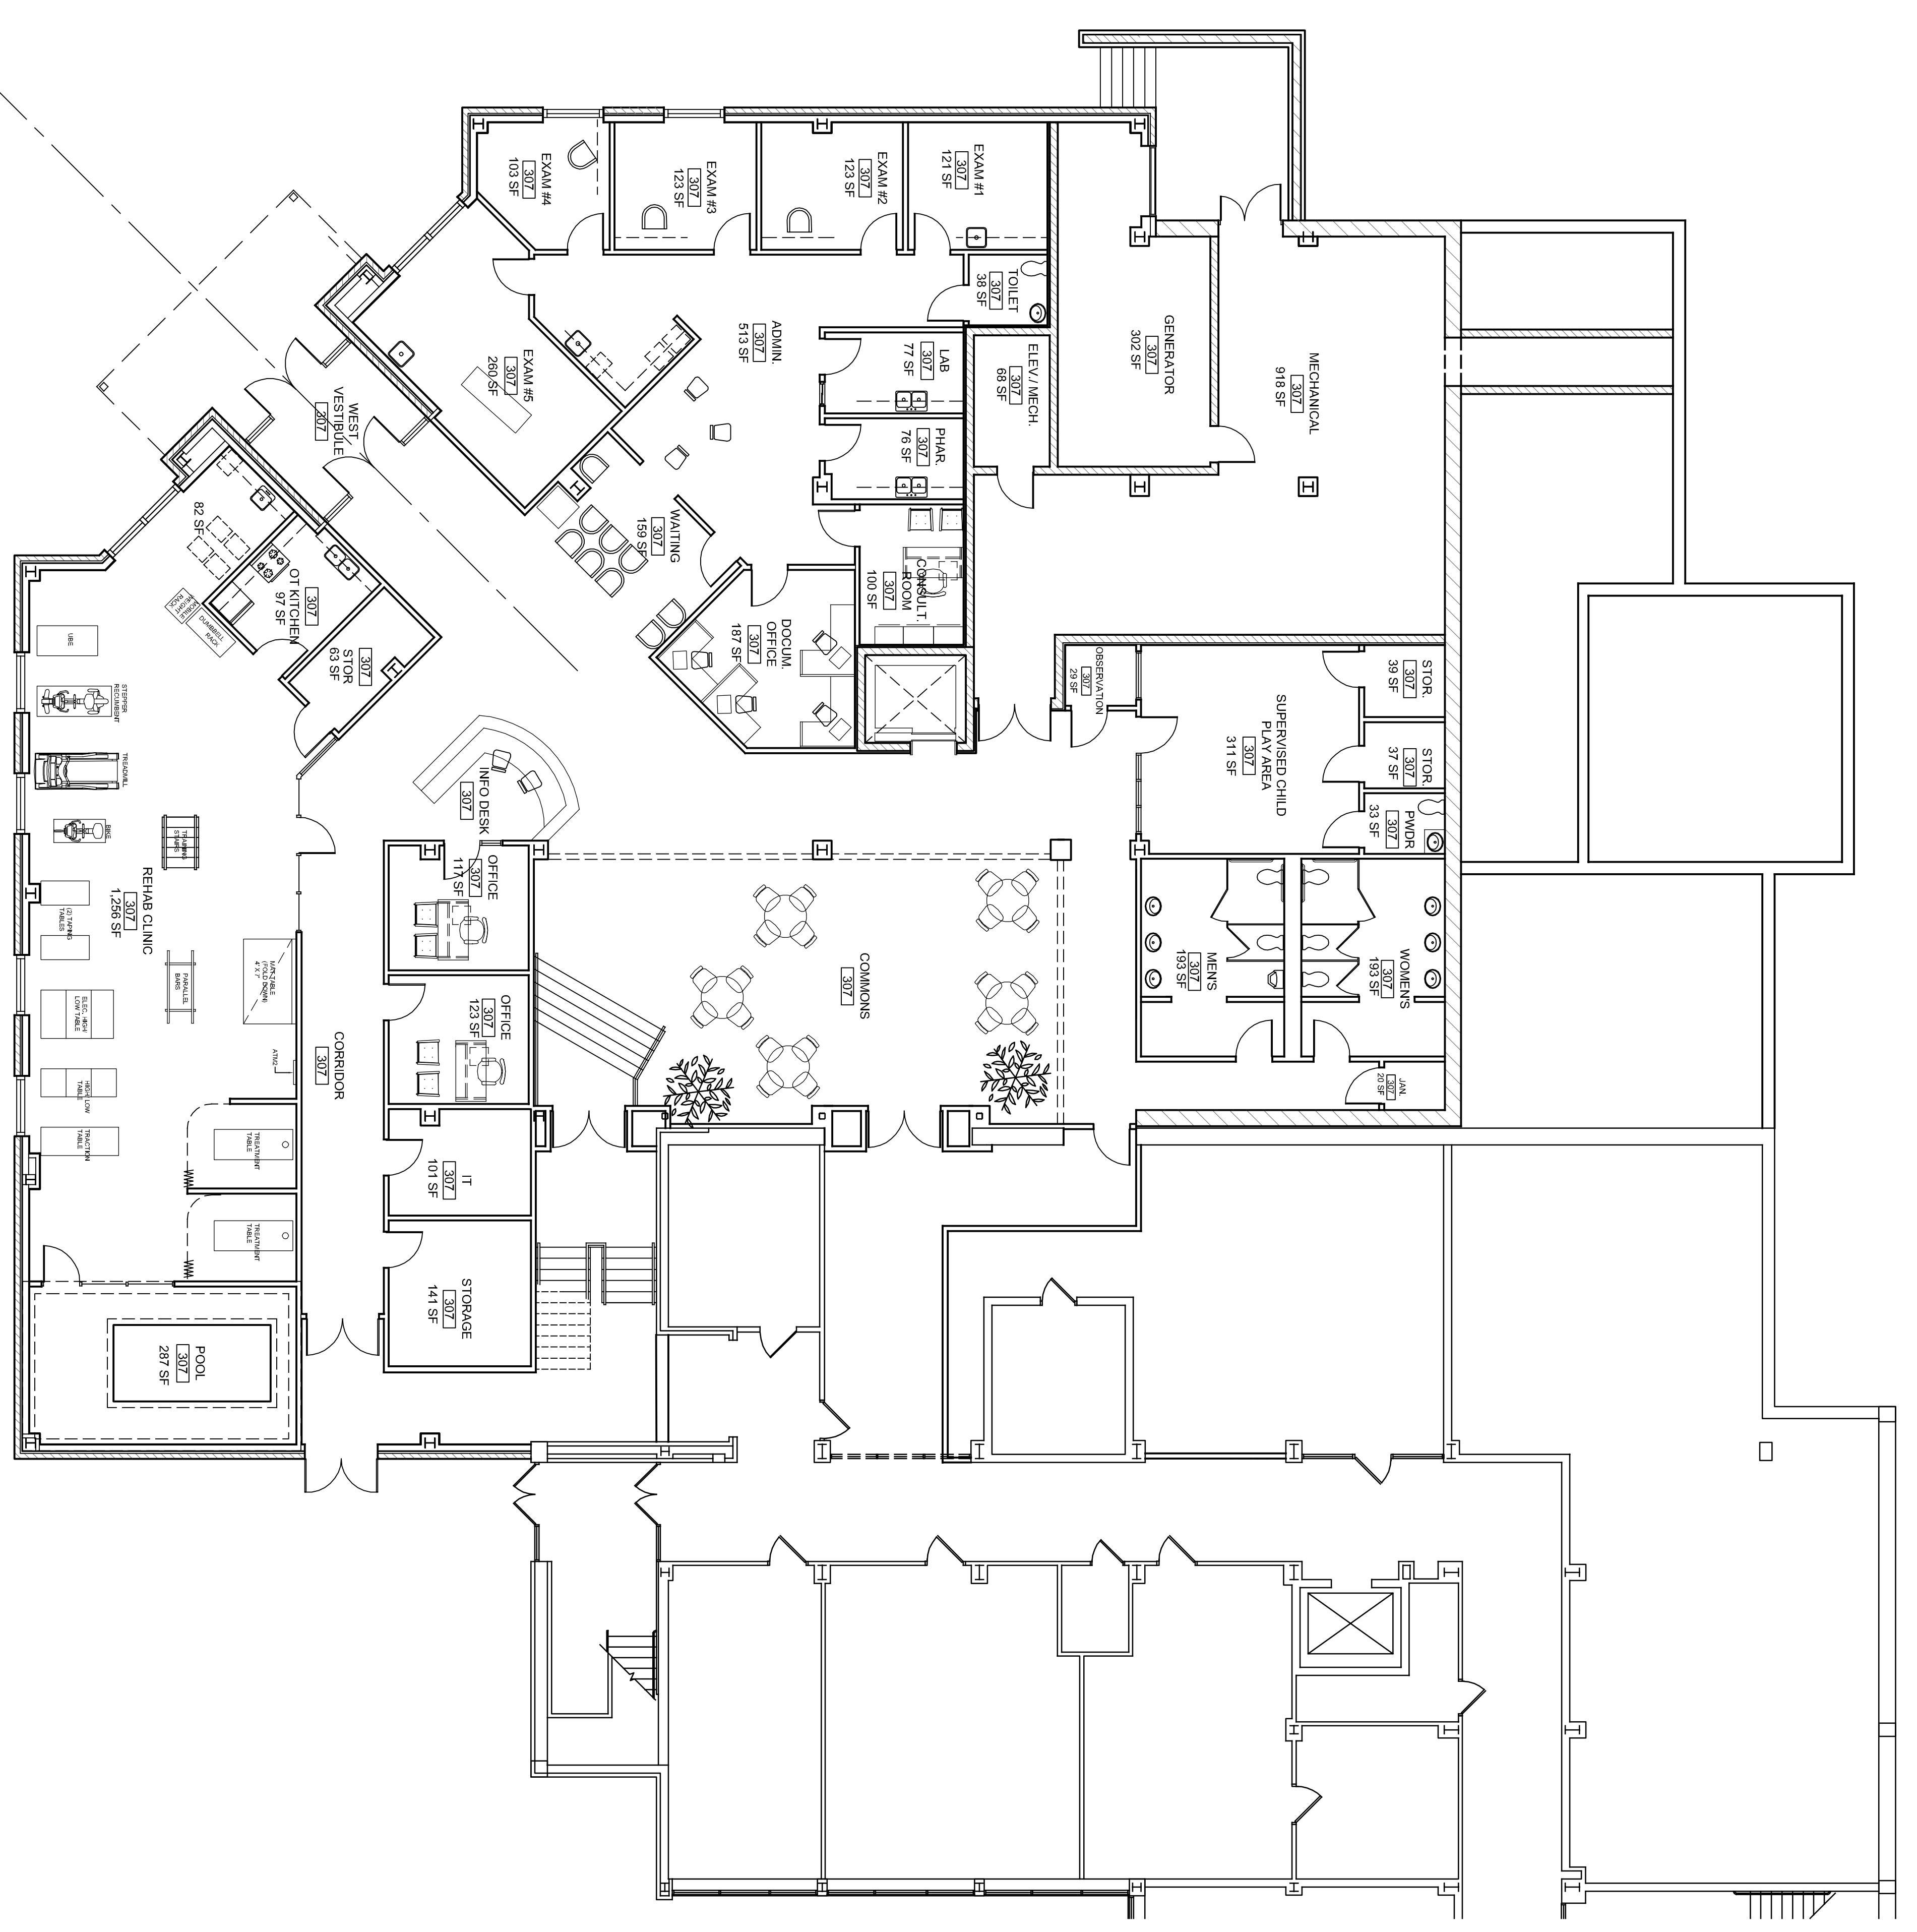

1 GROUND FLOOR PLAN
 SCALE: 1/8" = 1'-0"

